
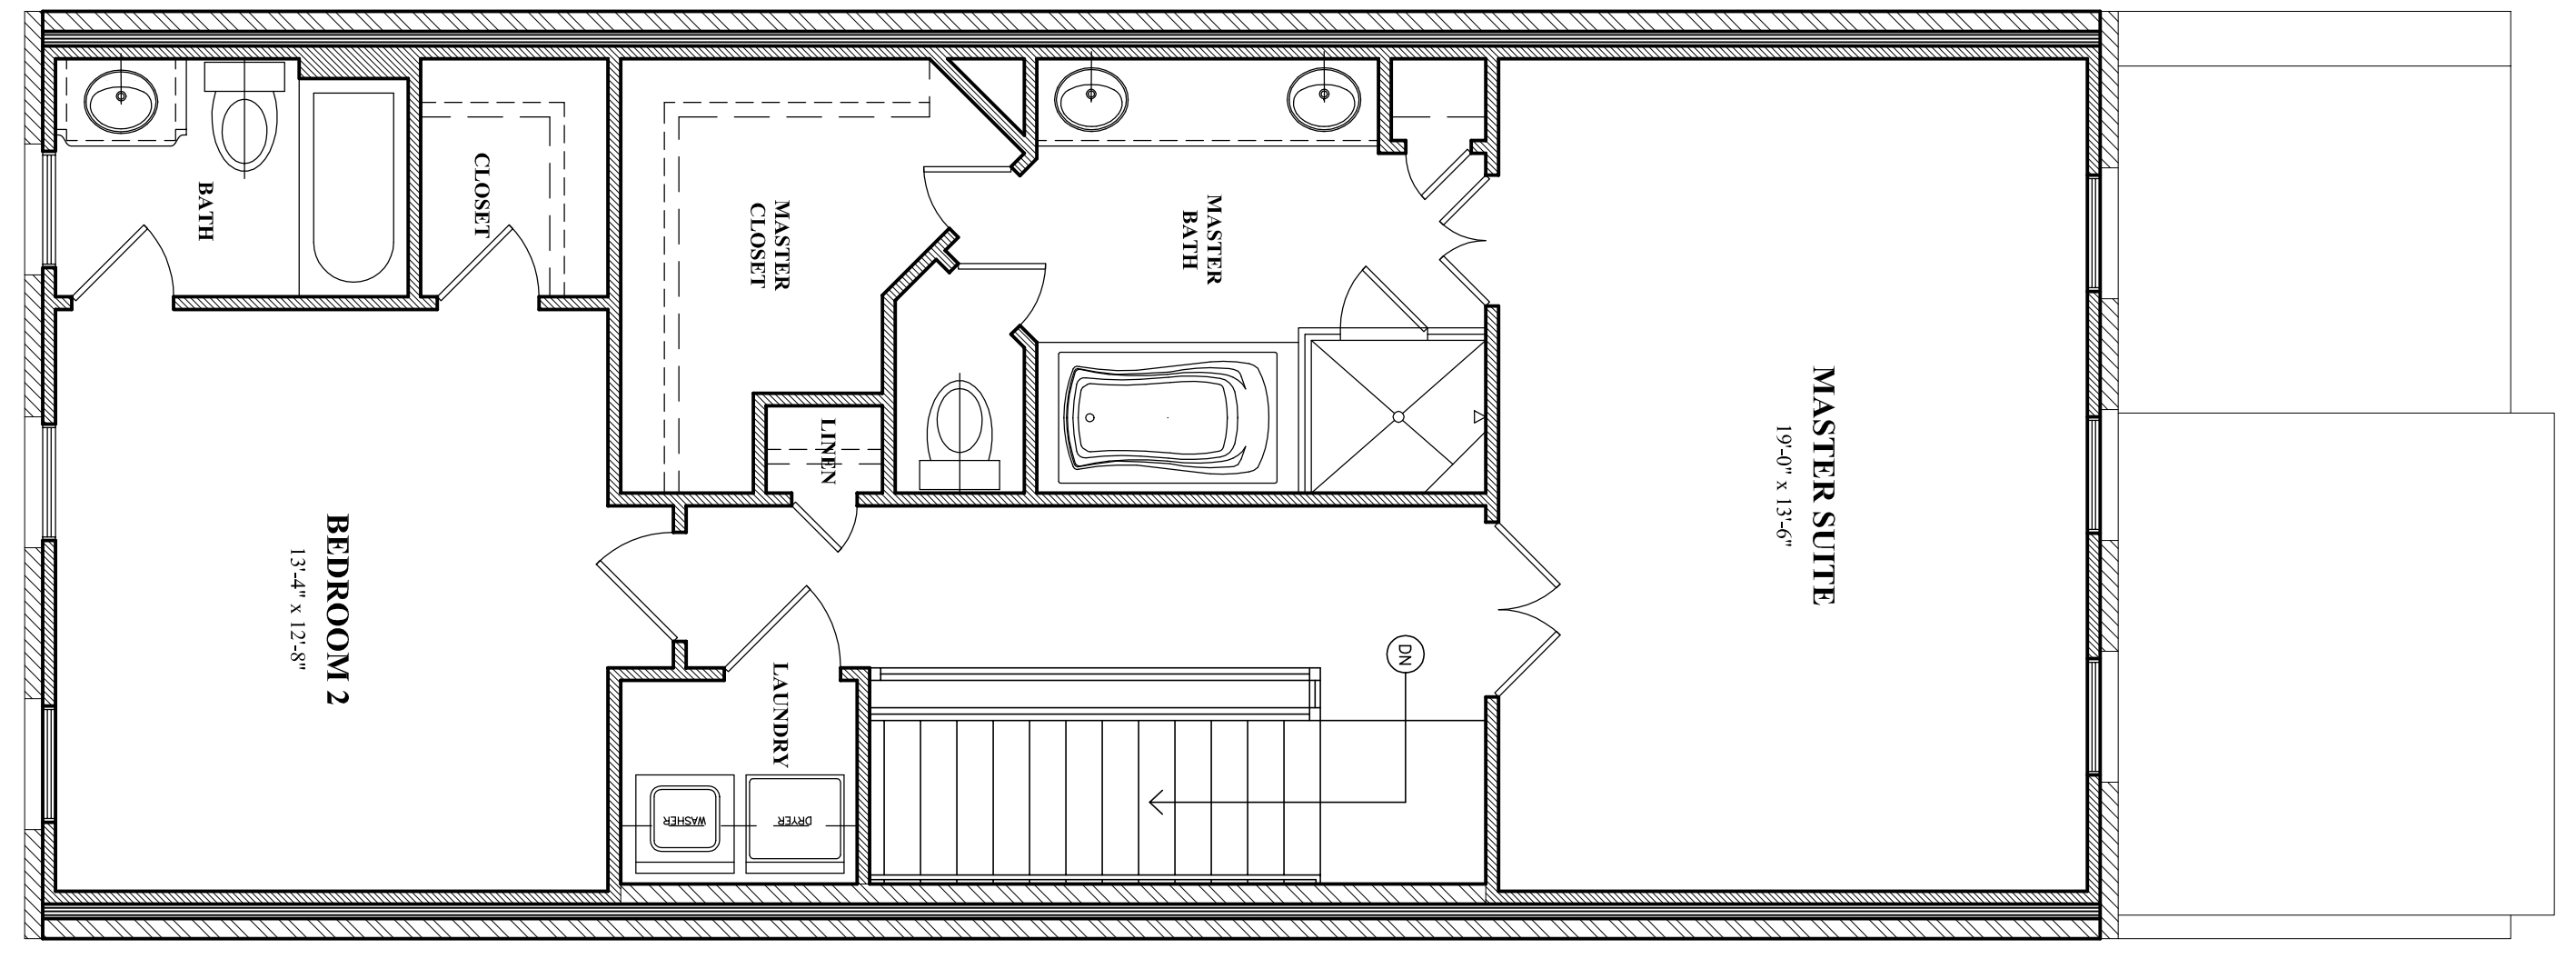
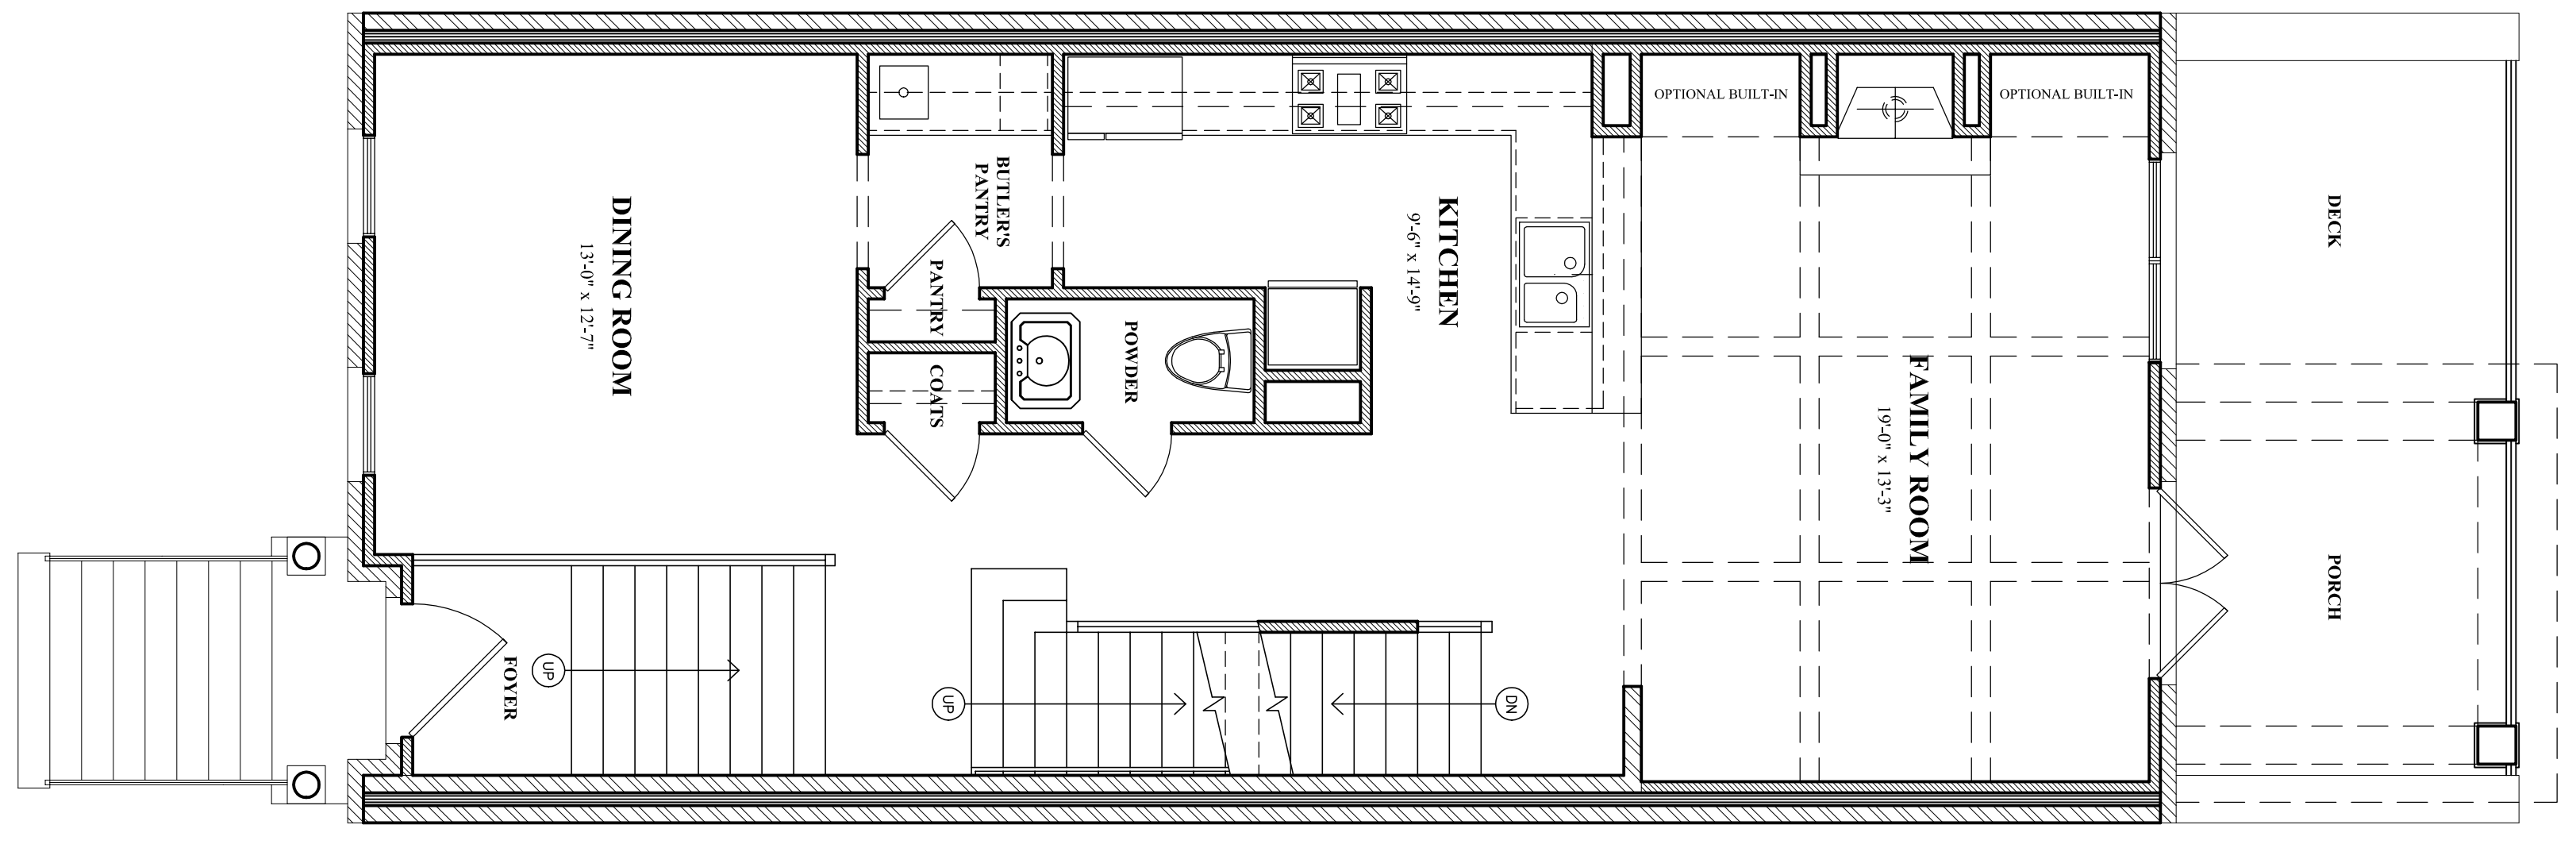


UNIT TYPE A-1 FLOORPLANS

NOTE:
THIS SHEET REPLACES SHEETS A-2.0 & A-2.1 FOR UNIT LAYOUT.

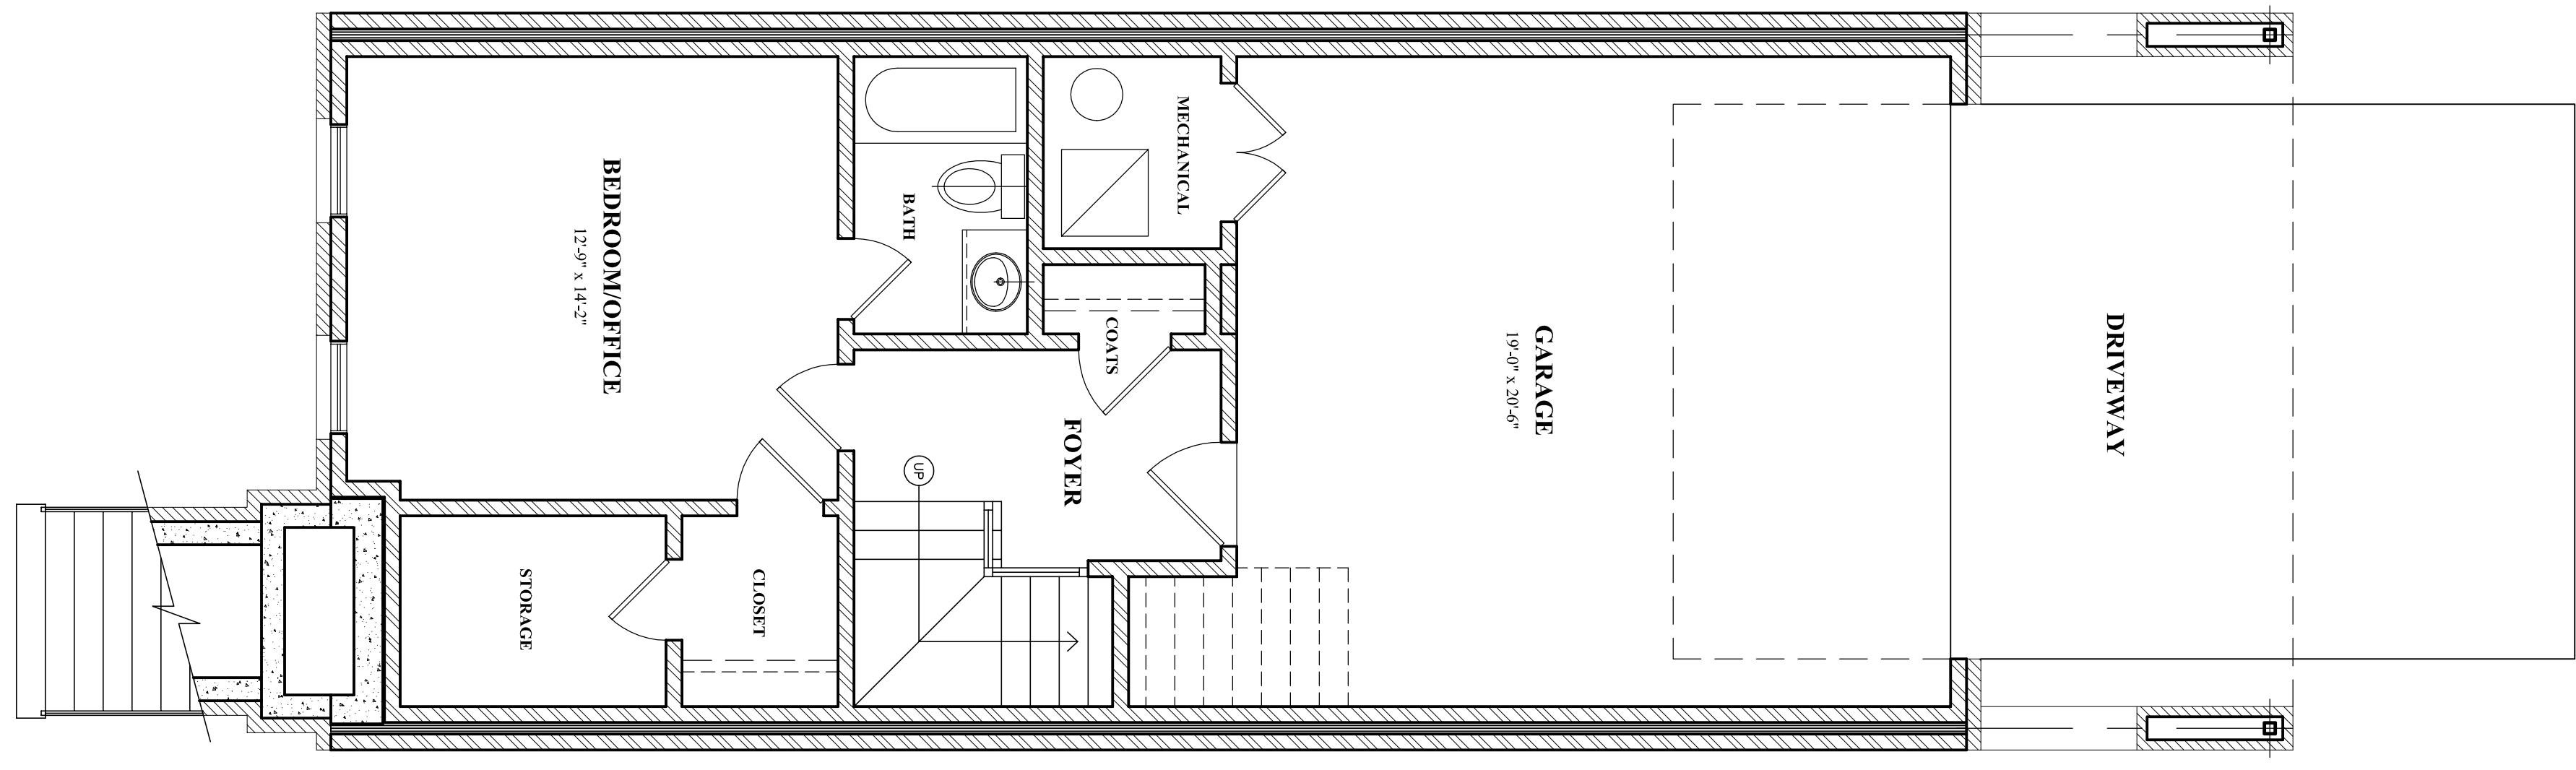

INMAN PARK VILLAGE BLDGS 600, 700, & 800

General Notes

NO.	DESCRIPTION	DATE
01	INITIAL LAYOUT	08/20/20
02	FINAL REVISIONS	08/20/20
Rev.	Revisions/Issues	Date

Project Name and Address
**BRUNNING & STANG
CONSTRUCTION MANAGEMENT, INC.**

Project Name and Address
**INMAN PARK VILLAGE BUILDINGS 600,
700, & 800
184 MONTAG CIRCLE**

Project	Sheet
Drawn	A-2.01
Scale	
Notes	