
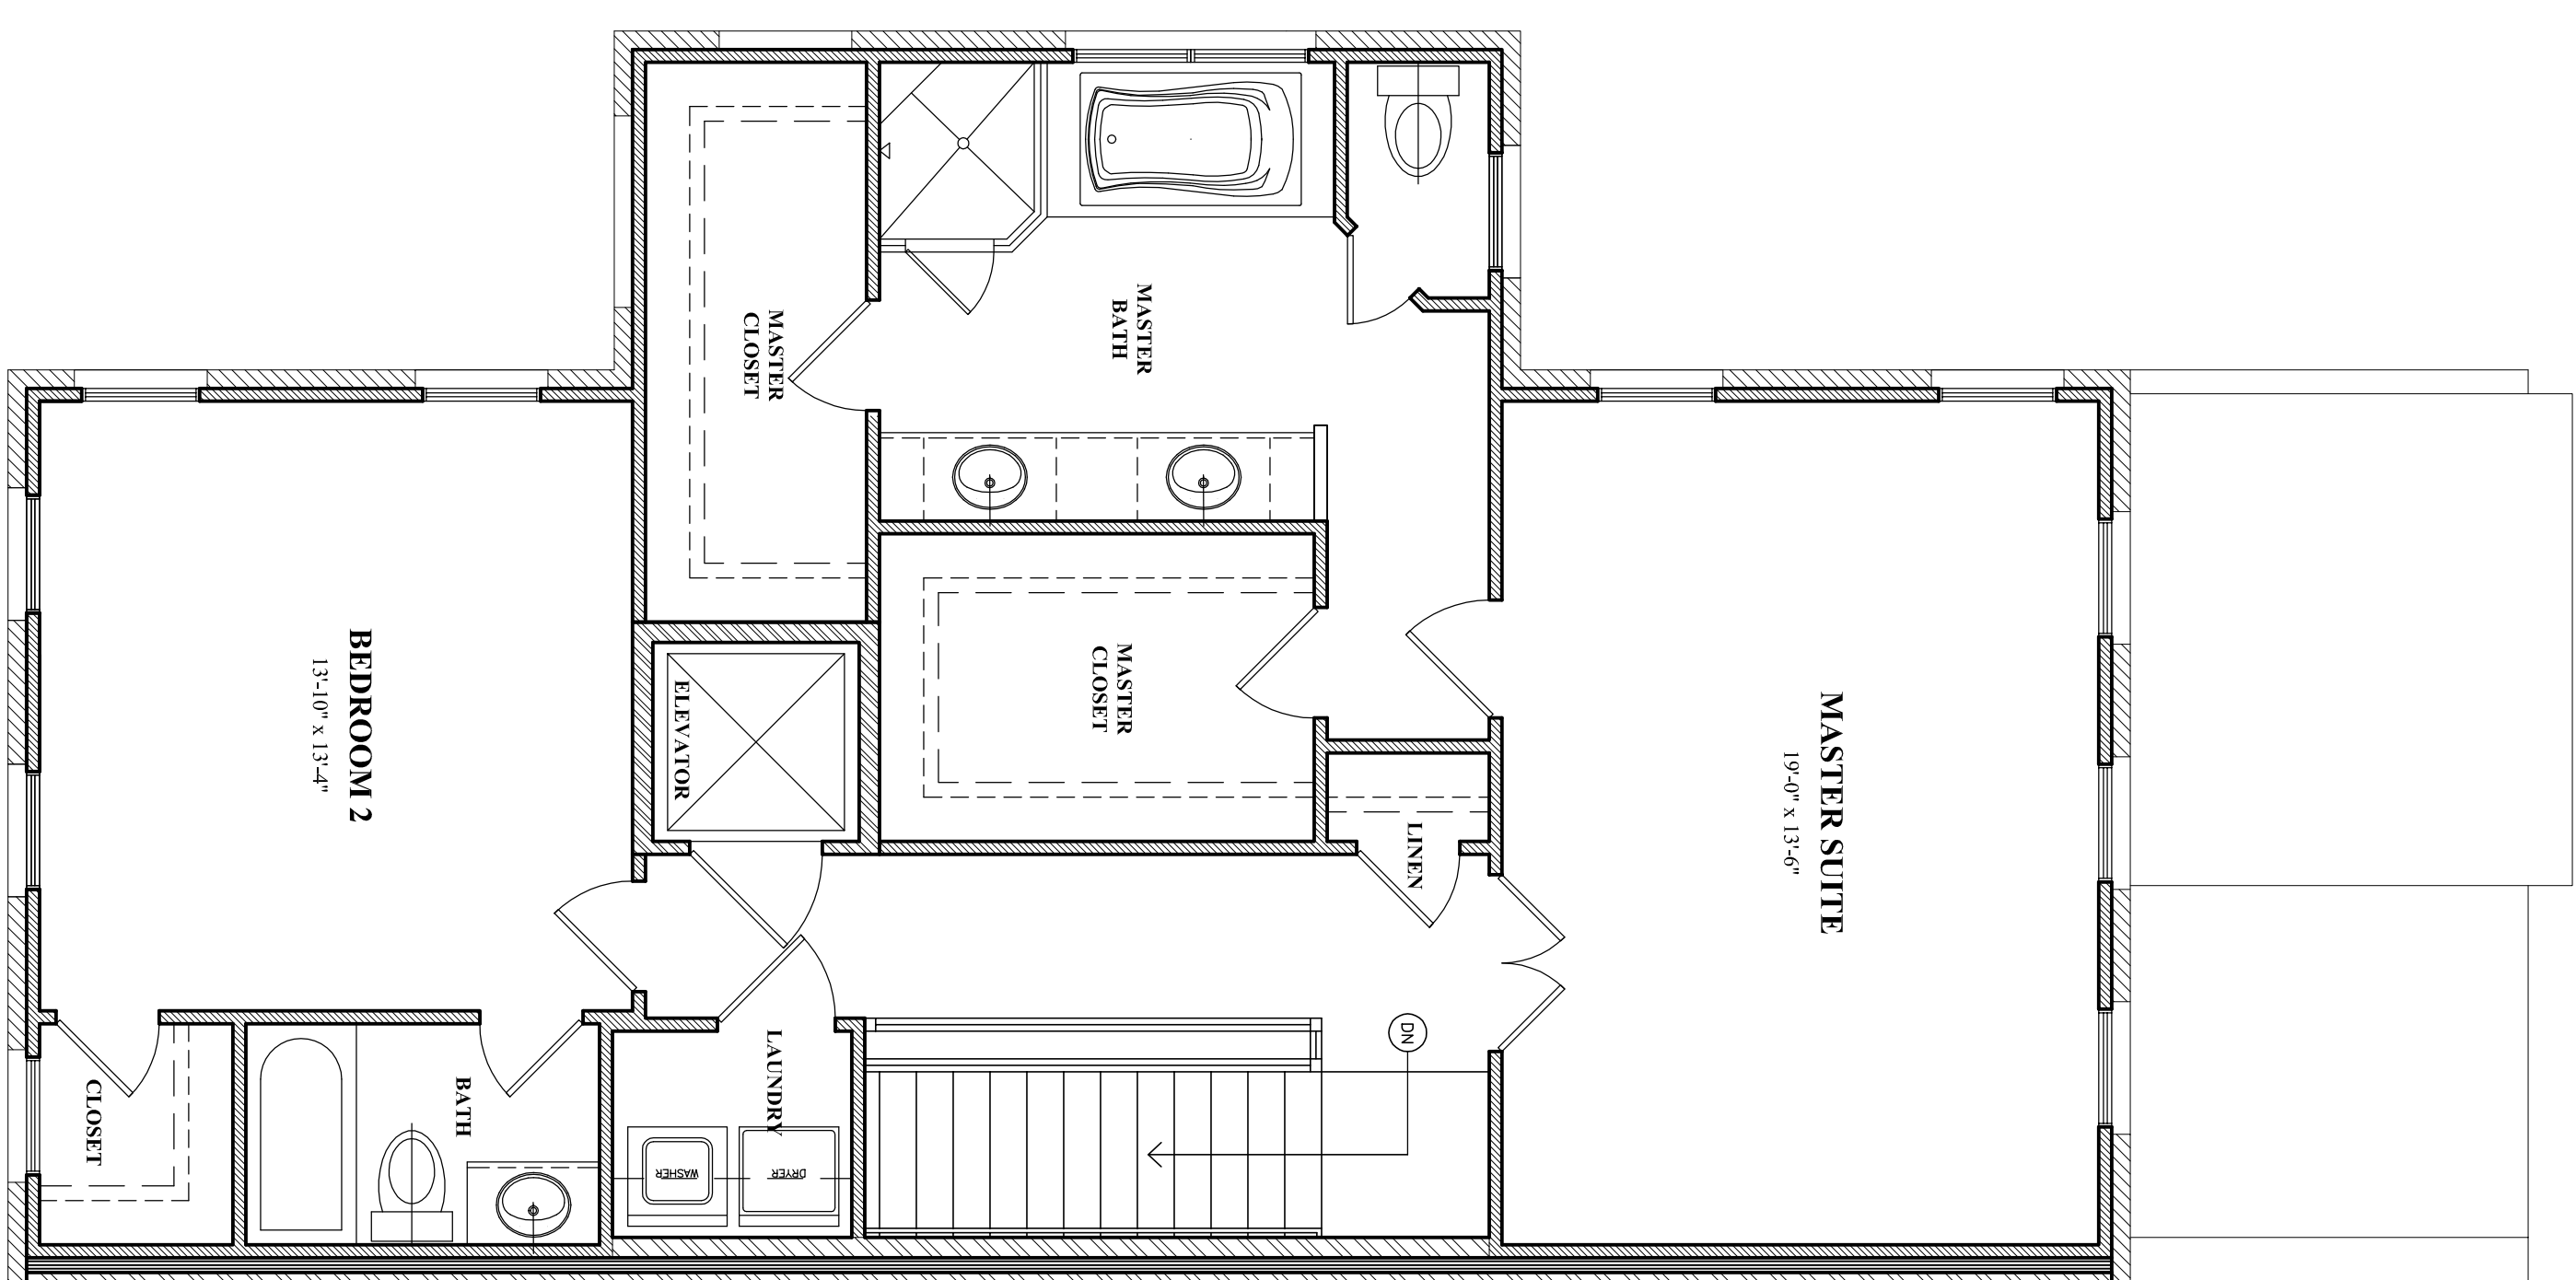
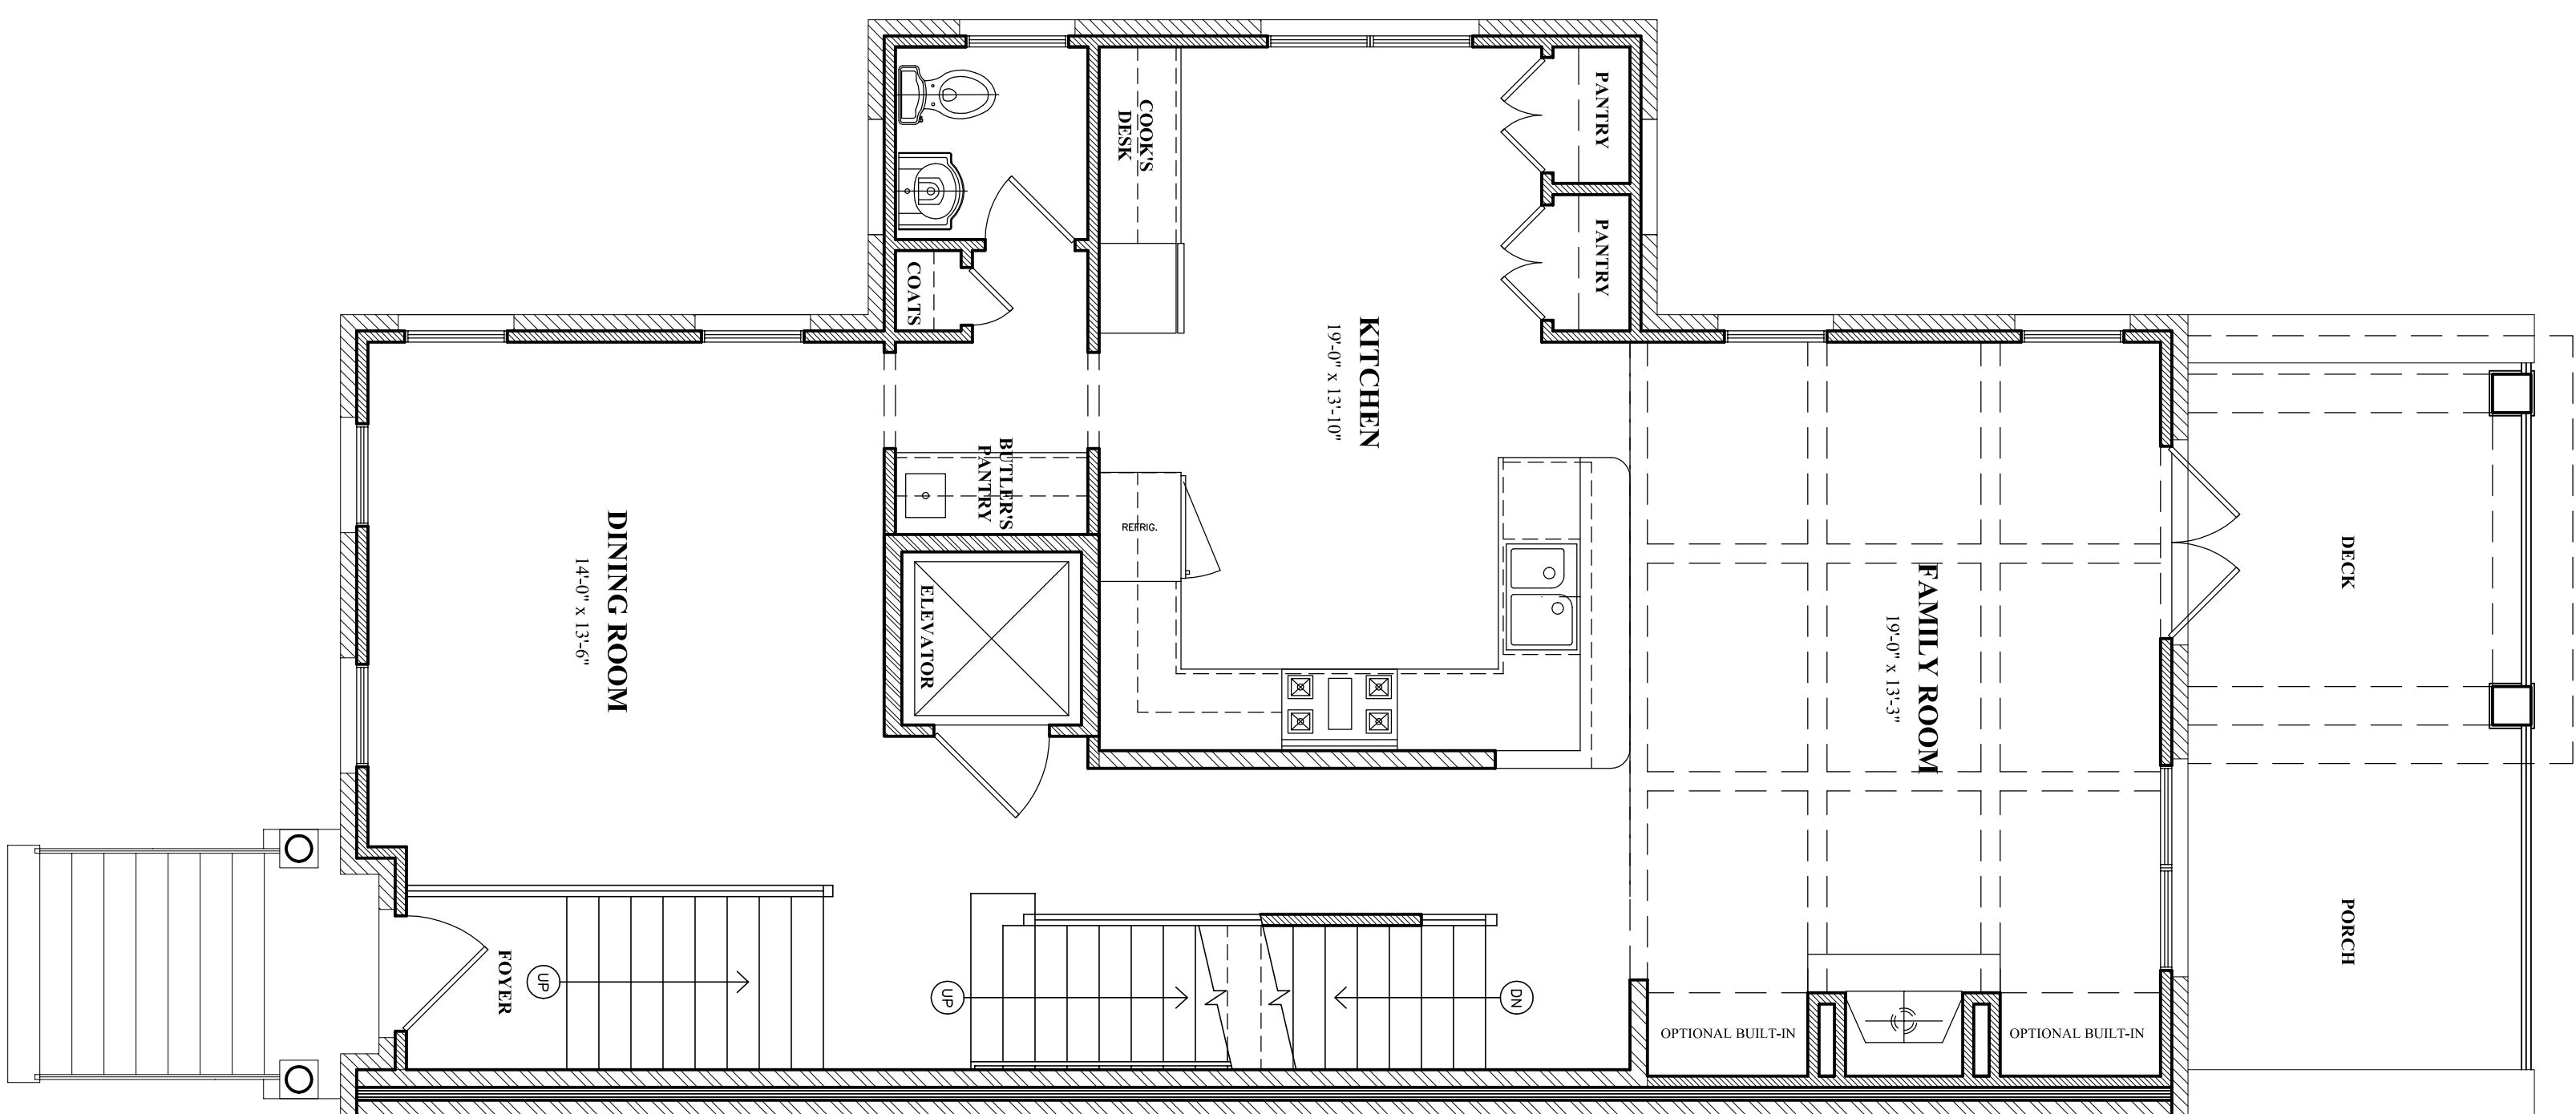


# UNIT TYPE C FLOORPLANS

NOTE:  
THIS SHEET REPLACES SHEETS A-2.10 & A-2.11 FOR UNIT LAYOUT.

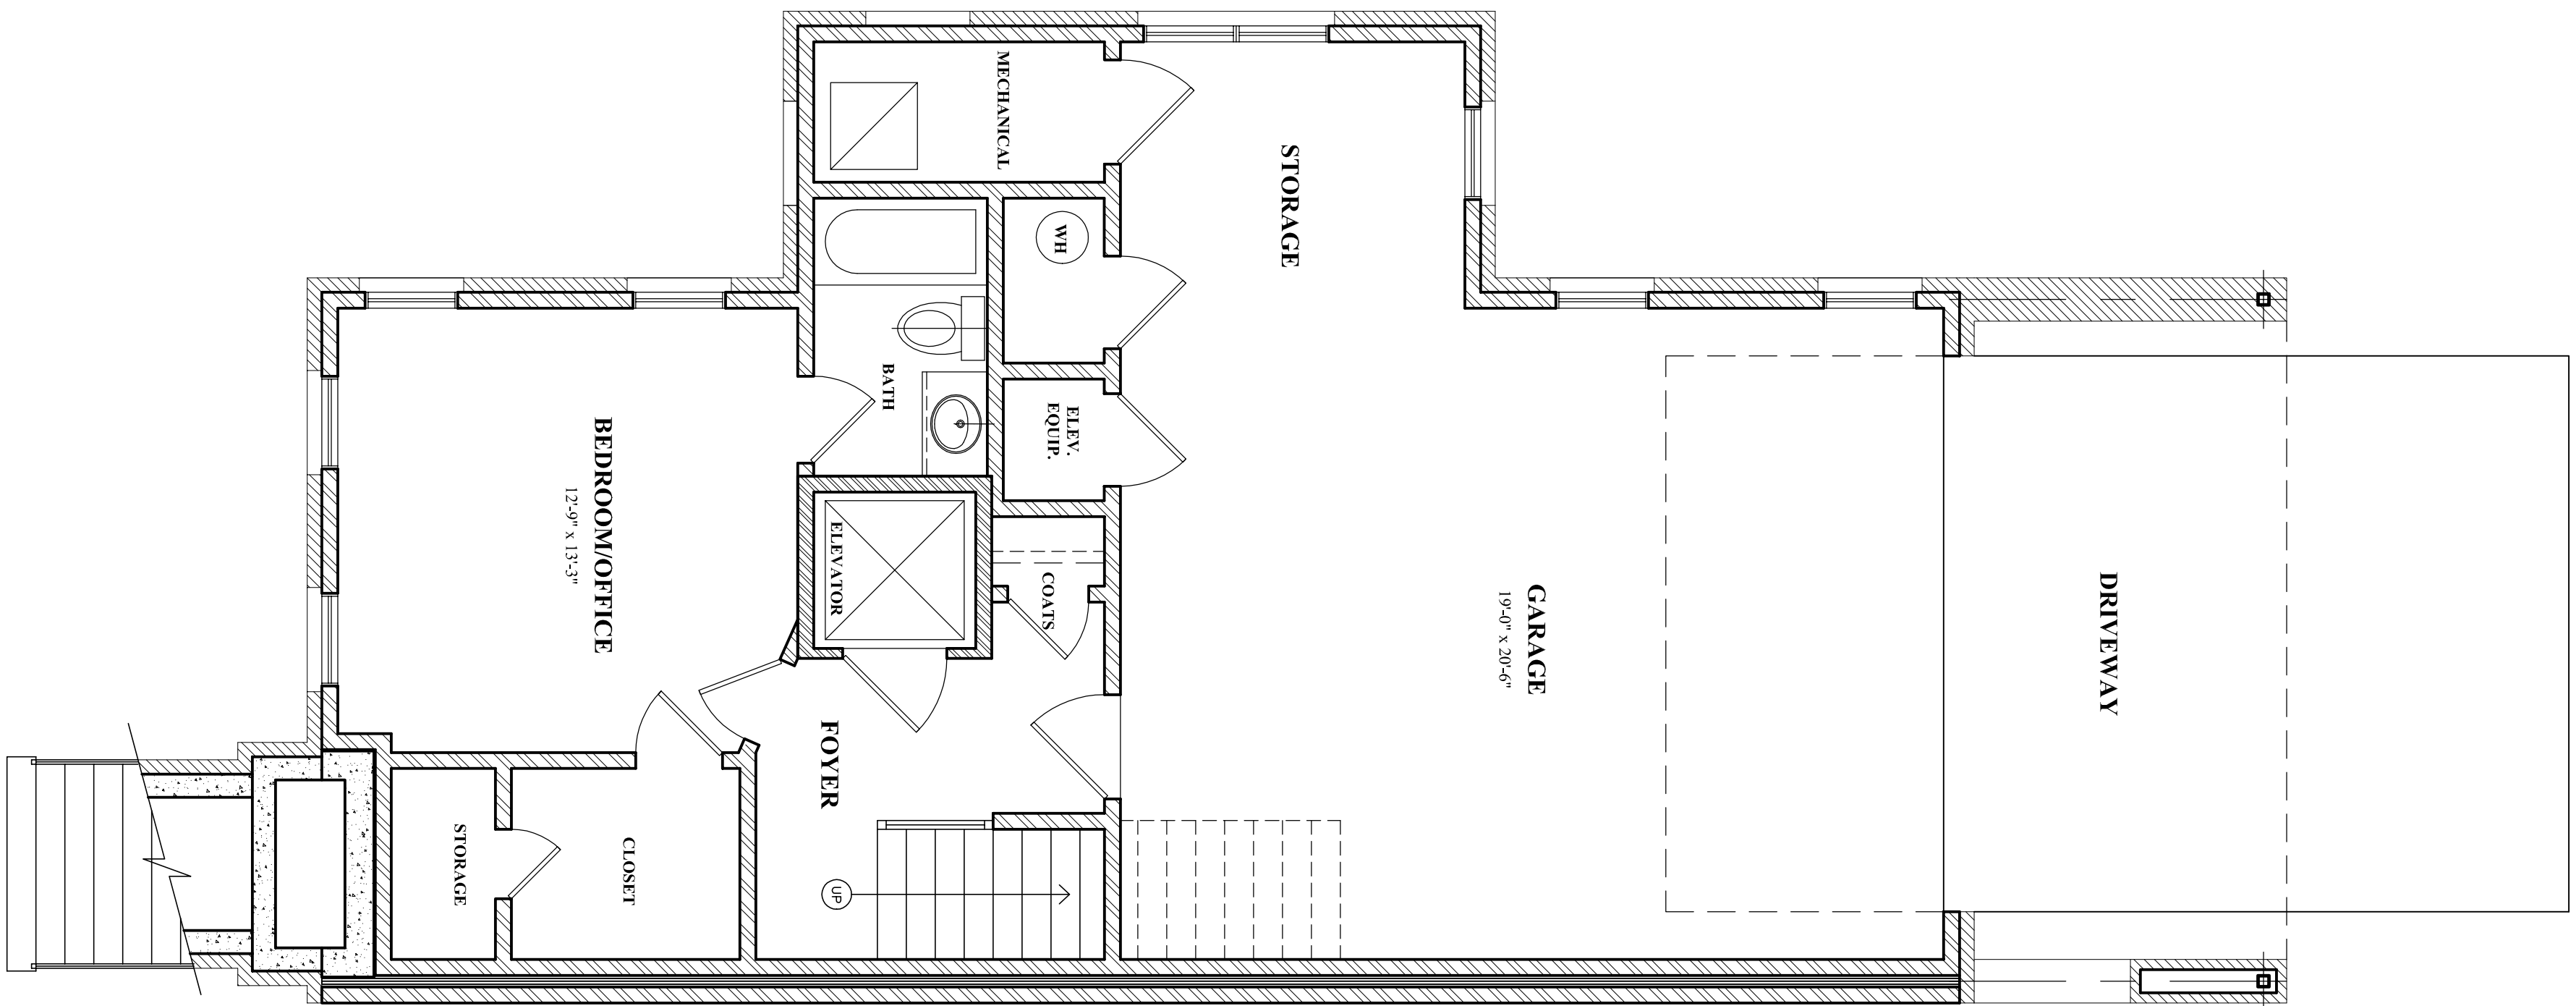

General Notes

## INMAN PARK VILLAGE BLDGS 600, 700, & 800

01	STANDARD LAYOUT	01000000
02	MECHANICAL CLOSET	01000000
03	RENDERING/FURNISH	01000000
04	DATE	

Project Name and Address  
**BRUNNING & STANG  
CONSTRUCTION MANAGEMENT, INC.**

Project Name and Address  
**INMAN PARK VILLAGE BUILDING 800  
184 MONTAG CIRCLE**

Project	Sheet
Date	<b>A-2.111</b>
Scale	